

SHRI BASAVESHWAR VEERASHAIVA VIDYAVARDHAKA SANGHA

Dt : Bagalkote

BAGALKOTE - 587 101

Karnataka State

Dr. Veeranna C. Charantimath

Chairman

9448143702



Mahesh N. Athani

Hon. Secretary

9880725070

Off : 08354-220689, Fax : 08354-225102, e-mail: bvvschairman@gmail.com

Ref : BVVS / CBSE-COMP-02

Date : 23/10/2024

To,
The Secretary
CBSE Affiliation Unit
Central Board of Secondary Education, New Delhi

Sub: Compliance report regarding number of classrooms and additional classrooms as per your letter dated 17 October 2024.

Respected Sir,

With reference to the above subject, We hereby clarify that there are 32 (Thirty Two) total number of classrooms with sizes of 500 square feet at Basaveshwara International Public School , Mudhol 587 313 (Registration No.: SL-00725-2526) out of which Twenty two are currently in use and additionally we have four (04) vacant rooms. While filling Part B there has been a typographical error in which Number of rooms is wrongly typed as 22 instead of 32. This letter is enclosed with the Building Architect Plan in which the 32 rooms are clearly countable.

Sl.No	Details of rooms	Numbers
1	Total Number of Rooms (Excluding Library, Dining Hall, Indoor Sports room, Meeting Hall, Staff Room)	32
2	Rooms of Size 500 sqr feet and above already in use as Classrooms (In fact out of 32 rooms , 28 are of the sizes of 607 sqr ft)	22
3	Rooms used for Computer Lab, Science Lab, Math Lab (Size 607 sqr ft)	03
4	Rooms used for Music & Art Room, Strong Room, Special Educator Room	03
4	Additional Class Rooms (Unused) with 500 sqr ft or above	04

Thank you so much.


PRINCIPAL
Basaveshwara International Public
School, Mudhol-587 313
Dist: Bagalkot


Chairman
B.V.V. Sangha, Bagalkot




Basaveshwara International Public School
Mudhol-587 313

PRINCIPAL

SCHEDULE OF JOINERY:

Sl. No	TYPE	SIZE	UNIT	QTY	Description
1	W1	1800x2100	2100		WOODS
2	W2	1500x2100	2100		WOODS
3	W3	1200x2100	2100		WOODS
4	W4	1800x2100	2100		WOODS
5	W5	1800x2100	2100		WOODS
6	W6	1800x2100	2100		WOODS
100	W100	1800x2100	2100		WOODS

NOTES:
- ALL DIMENSIONS ARE IN MM
- THIS DRAWING IS A COPYRIGHT AND PROPERTY OF THE ARCHITECTURAL SOLUTIONS, IS NOT TO BE REPRODUCED, COPIED, HANDED OVER TO THIRD PARTY OR USED FOR ANY OTHER PURPOSE OTHER THAN FOR WHICH IT IS INTENDED.
- THIS DRAWING IS TO BE READ AND NOT SOLID.
- THIS BUILDING IS TO BE DESIGNED FOR 4+2

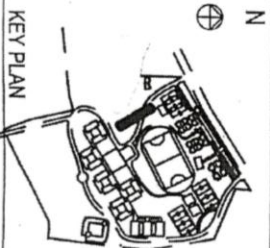

GOOD FOR CONSTRUCTION
PROJECT TITLE: B.V.S. BASAVESHWAR INTERNATIONAL PUBLIC SCHOOL, MUDHOL
SUBJECT OF DRAWING: GROUND FLOOR PLAN
BUILDING NAME: CBSE SCHOOL
SCALE: 1 : 200
DATE: 25-10-2019
PROJ. ARCHITECT: PRANNA
CHECKED: VAW
DRAWING NO.: 01101-SI-AP-01
REV. NO.:

PROJECT ARCHITECT:
Vista ...
Architectural Solutions,
4263 / 3 58th Cross, 2ND Stage,
K. S. Layout Bangalore-560078,
Mob: 9448124472,
Email: vista_arch@yahoo.co.in,

CHAIRMAN
B.V.S. SANGHA, BAGALKOT



[Signature]
PRINCIPAL

Basaveshwara International Public
School Mudhol-587 313

[Signature]
CHAIRMAN
B.V.SANGHA, BAGALKOT

PROJECT ARCHITECT:

Vista ...

Architectural Solutions,

4263 / 38th Cross, 2ND Stage,

N.S. Layout Bangalore-560078,

Mob: 9448124472,

Email: vista_arch@yahoo.co.in,

GOOD FOR CONSTRUCTION

PROJECT TITLE :
B V V S BASAVESHWAR INTERNATIONAL
PUBLIC SCHOOL, MUDHOL

SUBJECT OF DRAWING: FIRST FLOOR PLAN
BUILDING NAME : CBSE SCHOOL

SCALE : 1 : 200
DATE : 25-10-2019


PROJ.Architect: PRATHA
CHECKED : MAN


DRAWING NO : 01101-S1-AP-02

SCHEDULE OF JOINERY:

Sl No	TYPE	SIZE	UNIT	QTY	Description
DOORS					
1	DT1	750x2100	2100		
2	DT2	500x2100	2100		
3	DT3	1800x2100	2100		
4	DT4	1000x2100	2100		
WINDOWS					
1	WT1	1800x2100	2100	900	
2	WT2	1500x2100	2100	900	
3	WT3	1200x2100	2100	900	
4	WT4	1800x2100	2100	1200	from midland
5	WT5	600x600	2250		
6	WT6	2000x600	2250		

- ALL DIMENSIONS ARE IN MM.
- THIS DRAWING IS A COPYRIGHT AND PROPERTY OF THE
VISTA ARCHITECTURAL SOLUTIONS, IS NOT TO BE PRODUCED, COPIED,
HANDLED OVER TO THIRD PARTY OR USED FOR ANY OTHER PURPOSE
OTHER THAN FOR WHICH IT IS INTENDED.
- THIS DRAWING IS TO BE READ AND NOT SCALE.
- THIS BUILDING IS TO BE DESIGNED FOR 642.

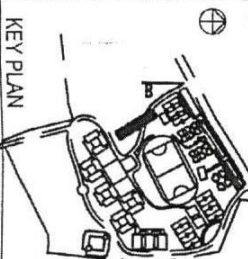

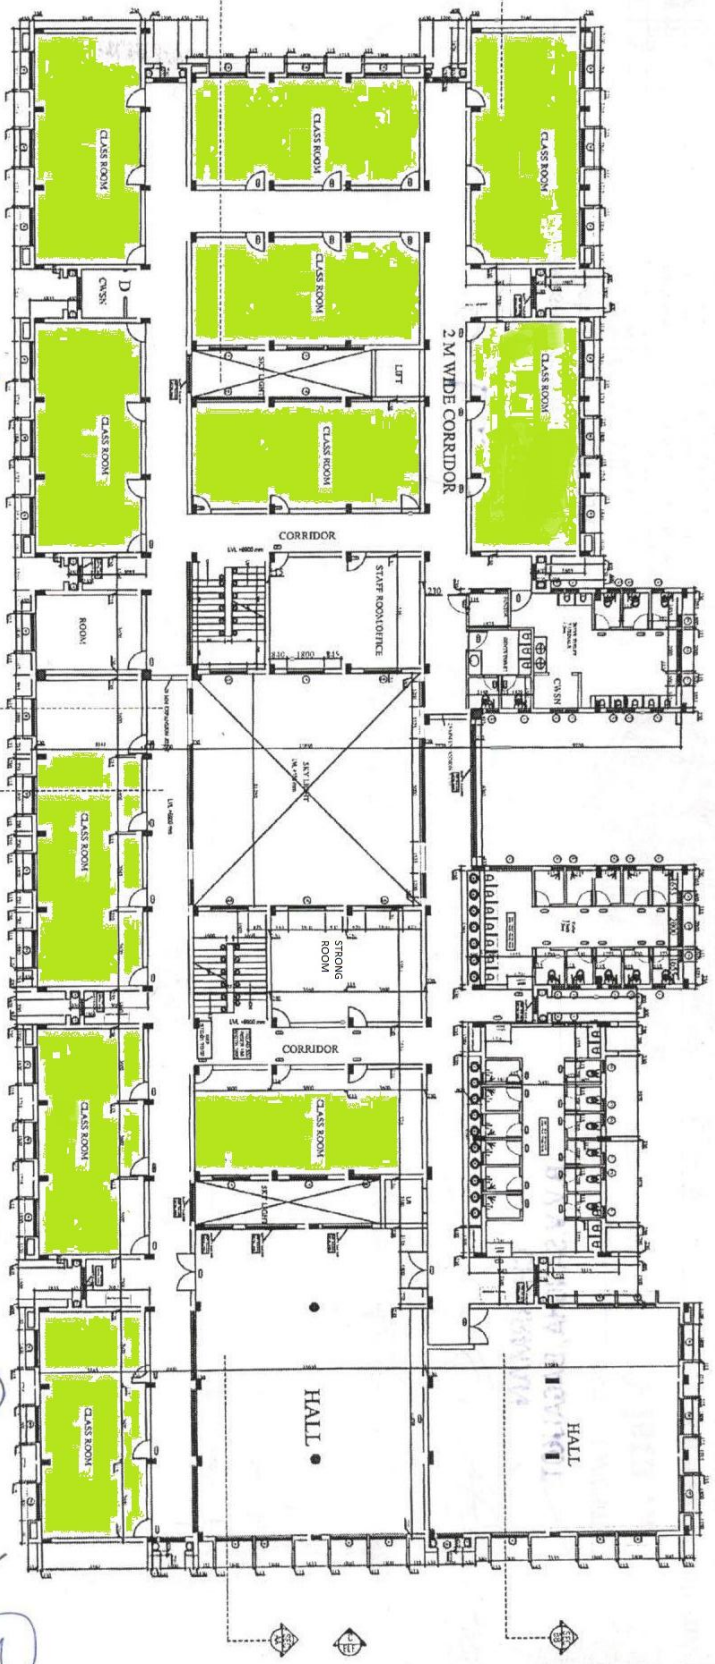

[Signature]
PRINCIPAL

[Signature]
CHAIRMAN
B.V.V.SANGHA, BAGALKOT

Basaveshwara International Public

Schohobhishdhol-587 313

GOOD FOR CONSTRUCTION

PROJECT ARCHITECT:

Vista ...

Architectural Solutions,

4263 / 3 58th Cross, 2ND Stage,
 K.S.layout Bangalore-560078,
 Mob:- 9448124472,
 Email: vista_arch@yahoo.co.in,

SCHEDULE OF JOINERY:

Sl No	TYPE	SIZE	UNIT	QTY	Description
1	DOORS				
1 D1	750x2100	2100			
2 D1	900x2100	2100			
3 D2	1800x2100	2100			
4 D3	1000x2100	2100			
1	WINDOWS				
1 W1	1800x2100	2100			
2 W2	1500x2100	2100			
3 W3	1200x2100	2100			
4 W4	1800x1200	2100			
5 W1	600x600	2250			
6 W2	2000x600	2250			

ALL DIMENSIONS IN MM
 - THIS DRAWING IS A COPYRIGHT AND PROPERTY OF THE
 VISTA ARCHITECTURAL SOLUTIONS, IS NOT TO BE PRODUCED, COPIED,
 HANDLED OVER TO THIRD PARTY OR USED FOR ANY OTHER PURPOSE
 OTHER THAN FOR WHICH IT IS INTENDED.
 - THIS DRAWING IS TO BE USED AND NOT SOLD.
 - THIS BUILDING IS TO BE DESIGNED FOR G+2

ARCHITECT SIGNATURE
[Signature]



PROJECT TITLE:
B V V S BASAVESHWAR INTERNATIONAL
PUBLIC SCHOOL, MUDHOL

SUBJECT OF DRAWING:
SECOND FLOOR PLAN

BUILDING NAME:
CBSE SCHOOL

SCALE:
1 : 200

DATE:
25-10-2019

PROJ.CODE:
01651

PROJ.Architect:
PRATIMA

CHECKED:
VIA

DRAWING NO:
01101-SI-AP-03

REV.NO:
-